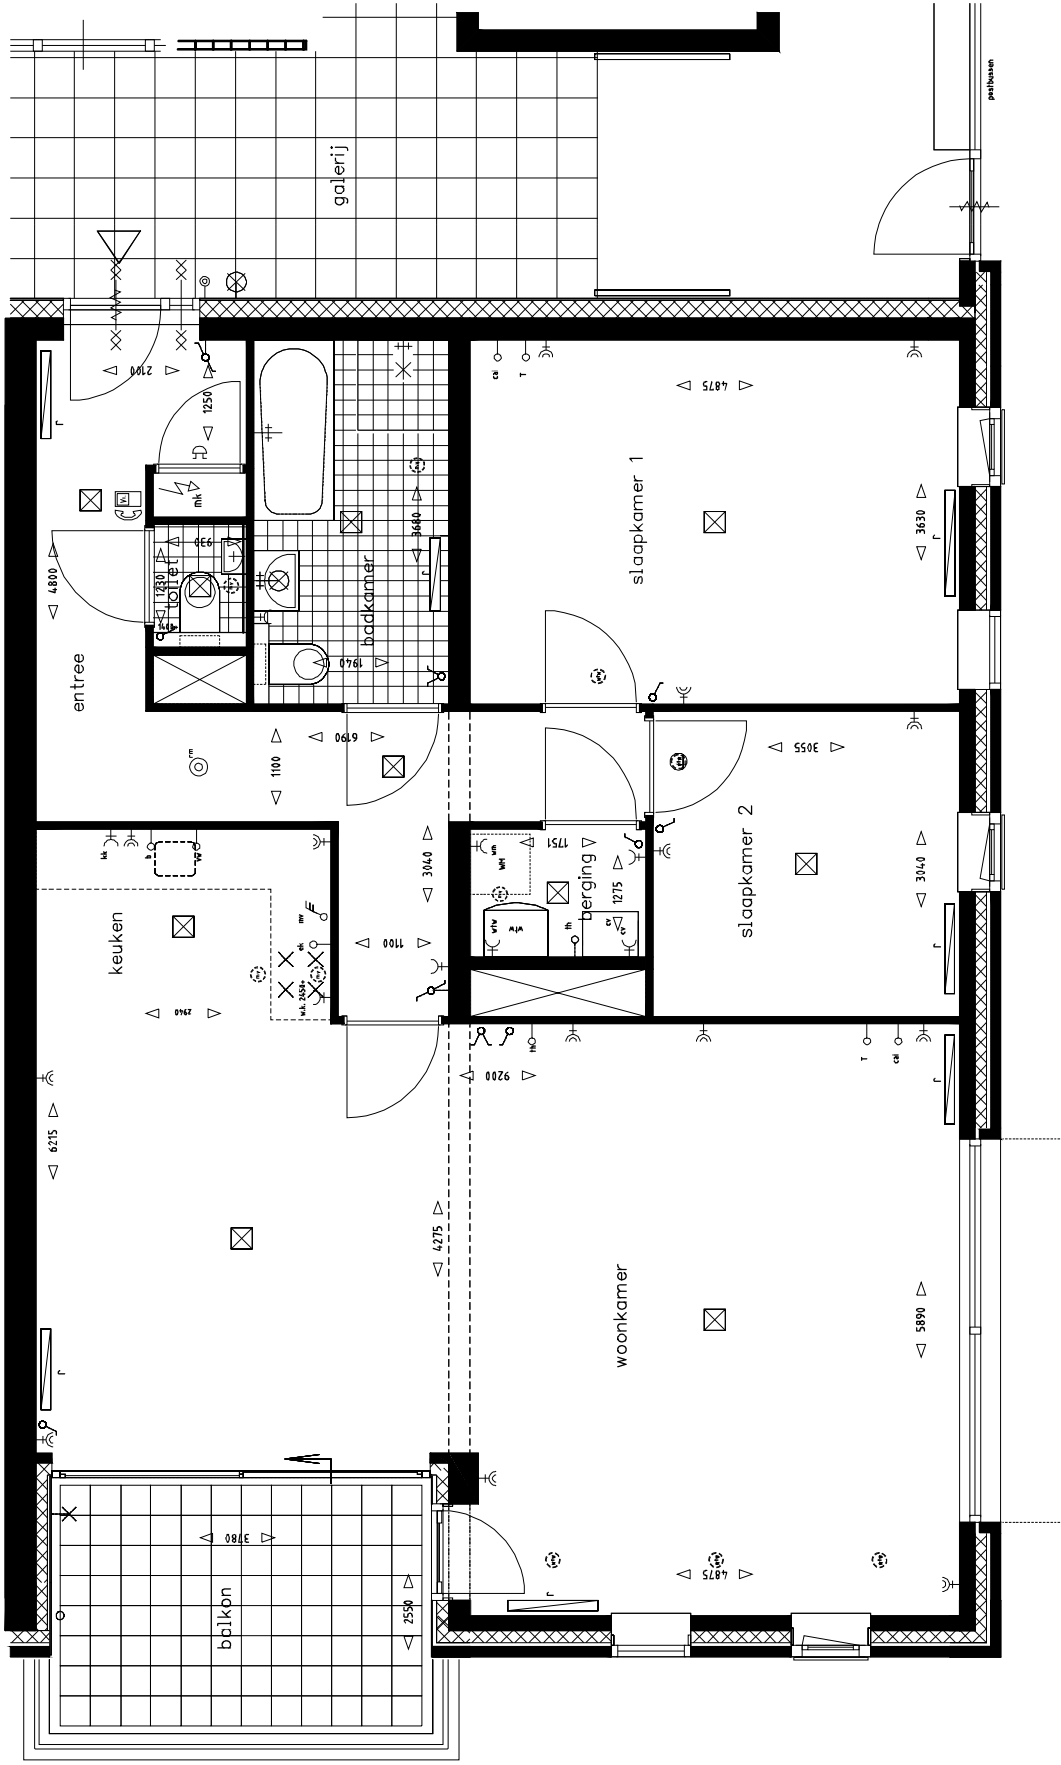

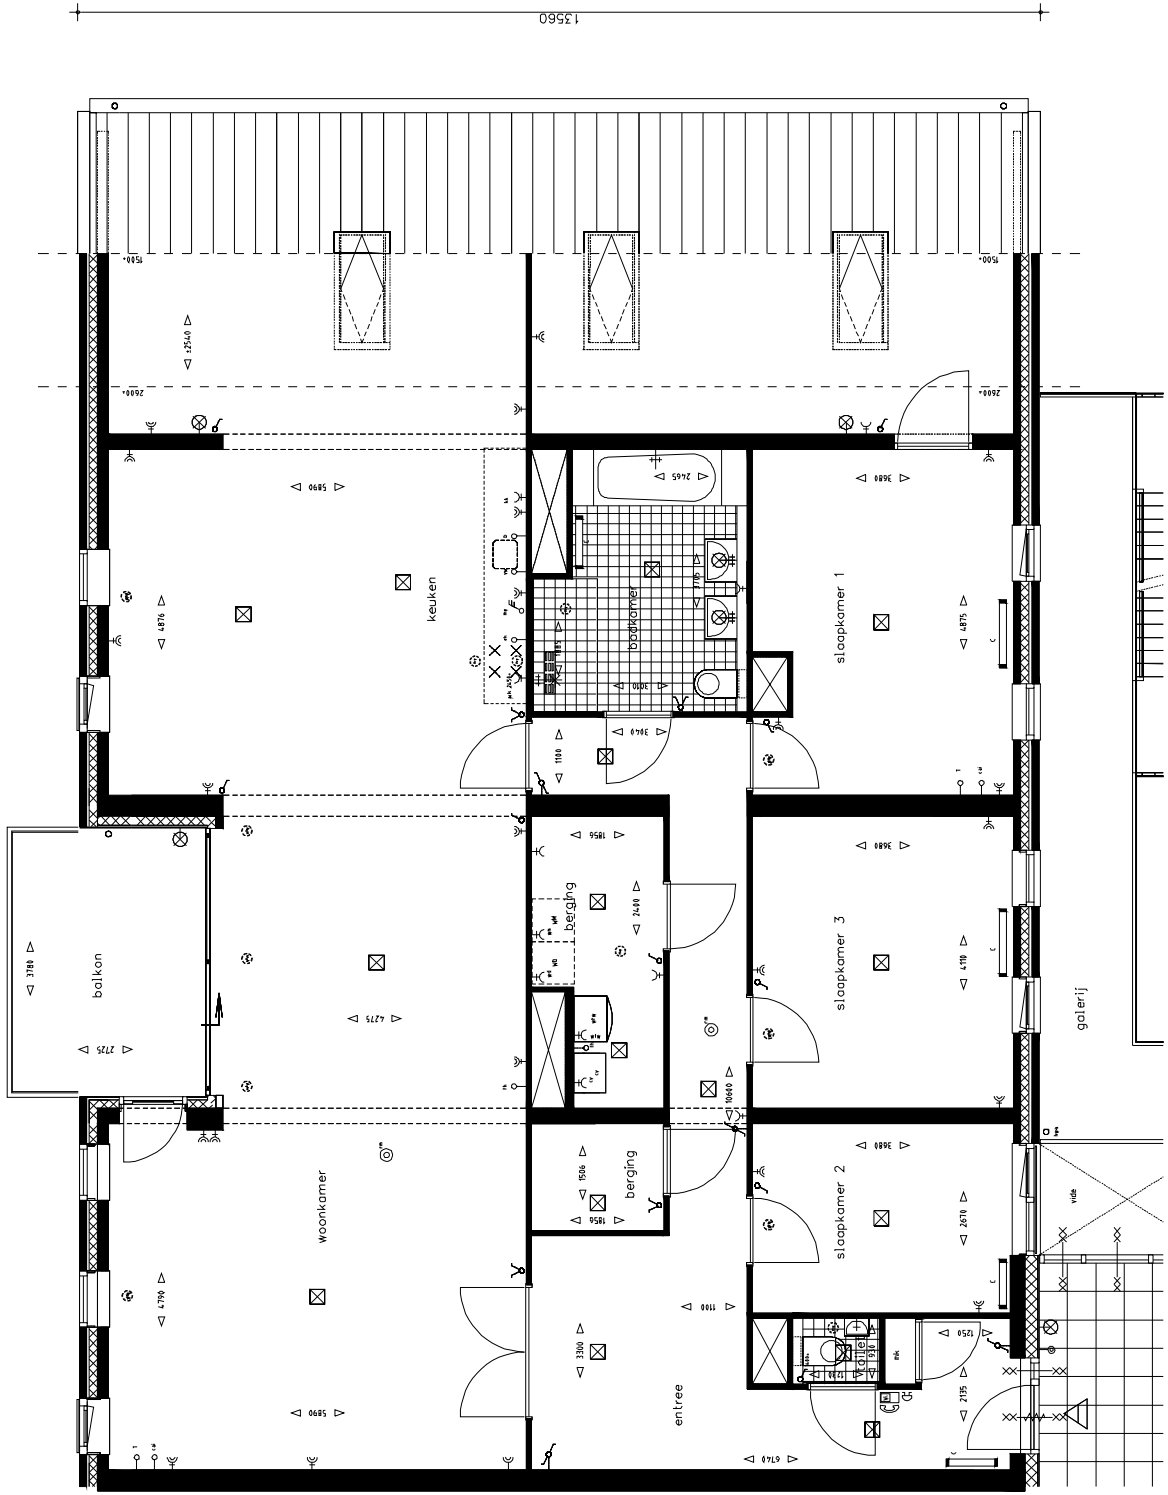


 <b>AM by</b> Postbus 1335 3440 BA Meppel 050 6305500	project: Utrecht – Utrechts Geluk adres: 508500
	plattegrond bouwnummer 19 woningtype C2a–begane grond
schaal: 1:50 CAS	

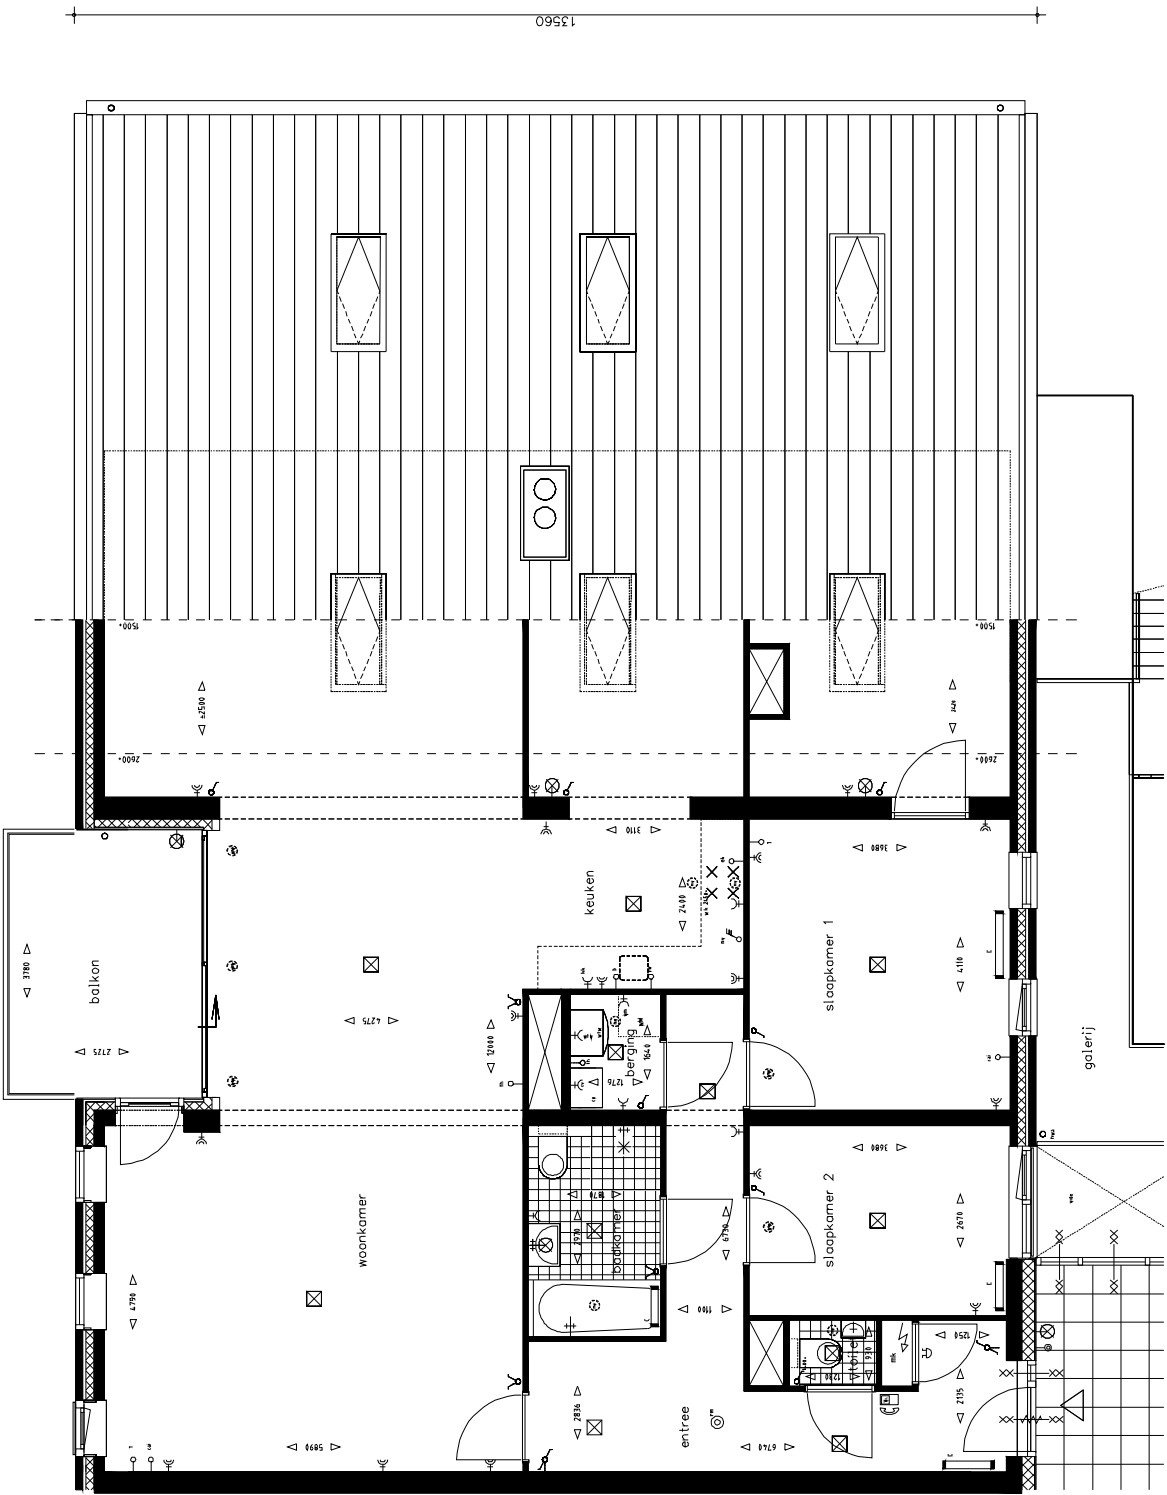


 <b>AM by</b> Postbus 1335 3440 BA Meerwijgen 030 6305500	project: Utrecht – Utrechts Geluk	project no.: 508500	
	client:	plattegrond bouwnummer 20 woningtype C3–begane grond	floor no.: V-20 ref.: 160310 dir.:
	designer: CAS	number: 1:50	dir.:



13560

 <b>AM by</b> architecten Postbus 1008 3300 BC Dordrecht 030 4500000	project: 508500 plattegrond bouwnummer: 36 woningtype C15-2e verdieping	no: 160310 scale: 1:50
	project: Utrecht - Ultrageo Celuk	project: CAS



13560

 <b>AMBY</b> Architectuur, Milieu, Bouw, Yacht, Interieur Postbus 1308 3720 BX Utrecht t 030 2510000	project: Utrecht - Ultraps Geluk	project: 508500
	plattegrond bouwnummer 44 woningtype C16-3e verdieping	V-44 nr. 160310